



Elevation View

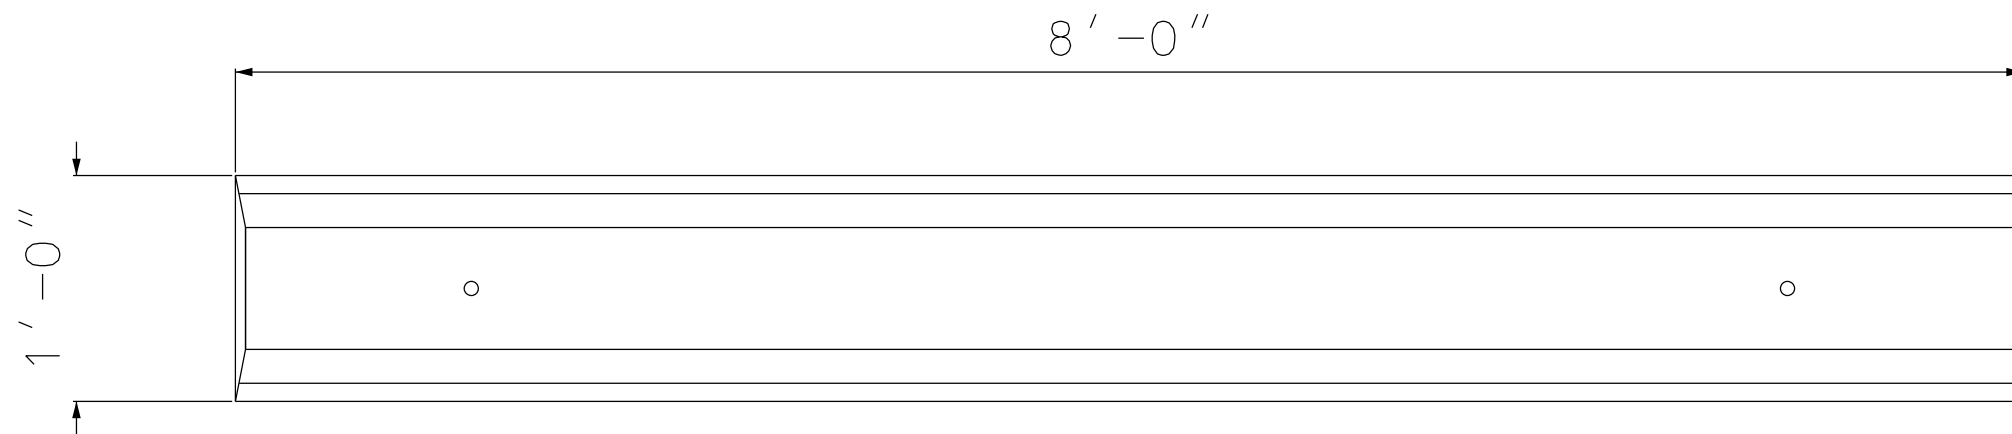

Plan View

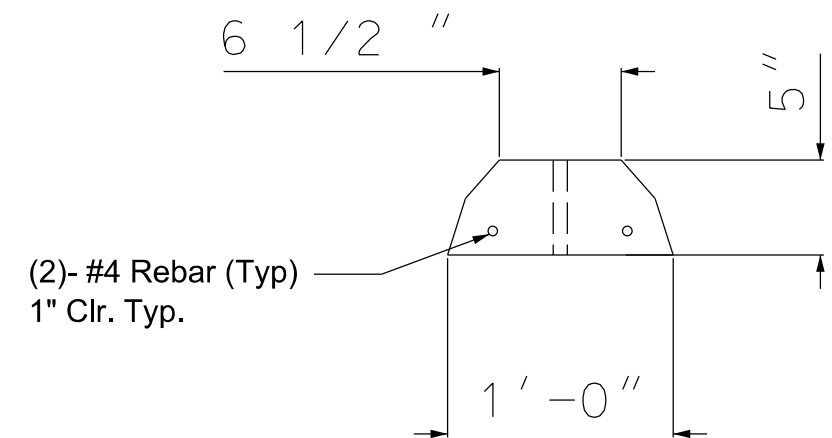

Typical Section

Note: Concrete to be 3000 PSI at 28 Days on standard order

SHEET NO. 1 OF 1		Pre-Cast Bumper Block 8'-0" Length	
REVISIONS			
		STRUCTURAL APPROVAL:	QUANTITIES
		DESIGNER	COMP:
		Mark O. Seeley	CHKD:
		CHKD:	DATE: 12/31/15