



Elevation View

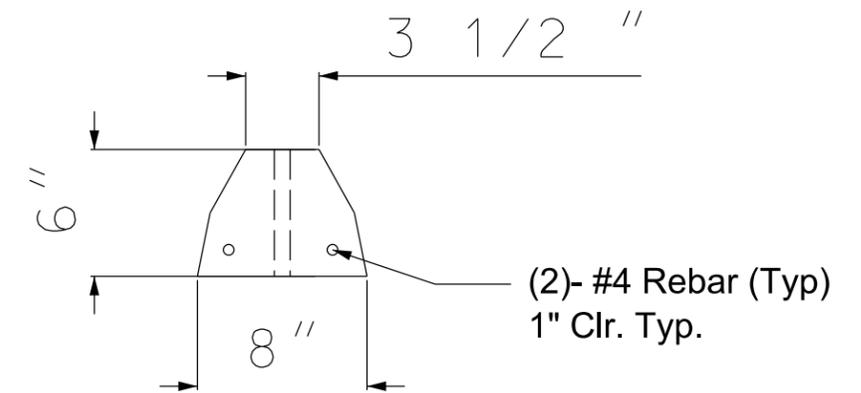

Typical Section

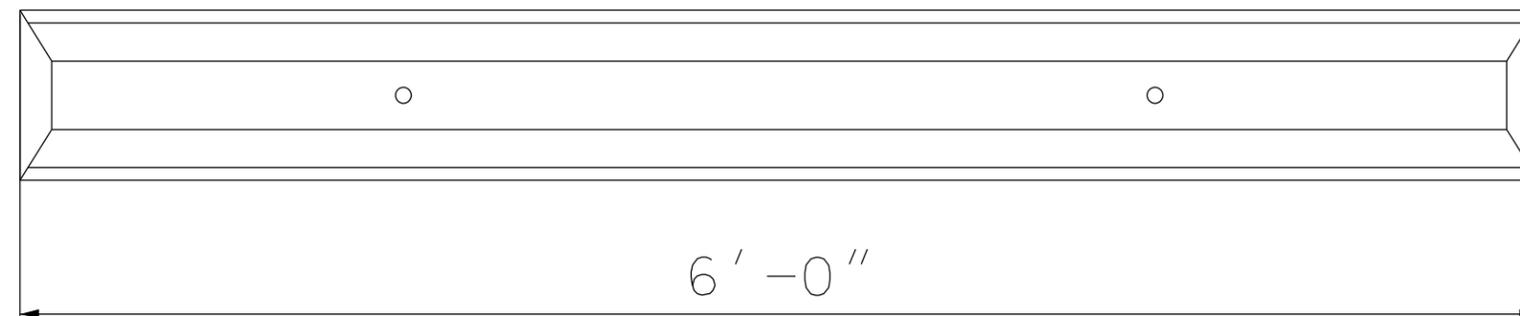

Plan View

Note: Concrete to be 3000 PSI at 28 Days on standard order

SHEET NO. 1 OF 1		Pre-Cast Bumper Block 6'-0" Length	
REVISIONS			
		STRUCTURAL APPROVAL:	QUANTITIES
		DESIGNER Mark O. Seeley	DRAWN: MWM
		COMP:	CHKD:
		CHKD:	SCALE: NTS
		CHKD:	DATE: 12/31/15